



### Site B

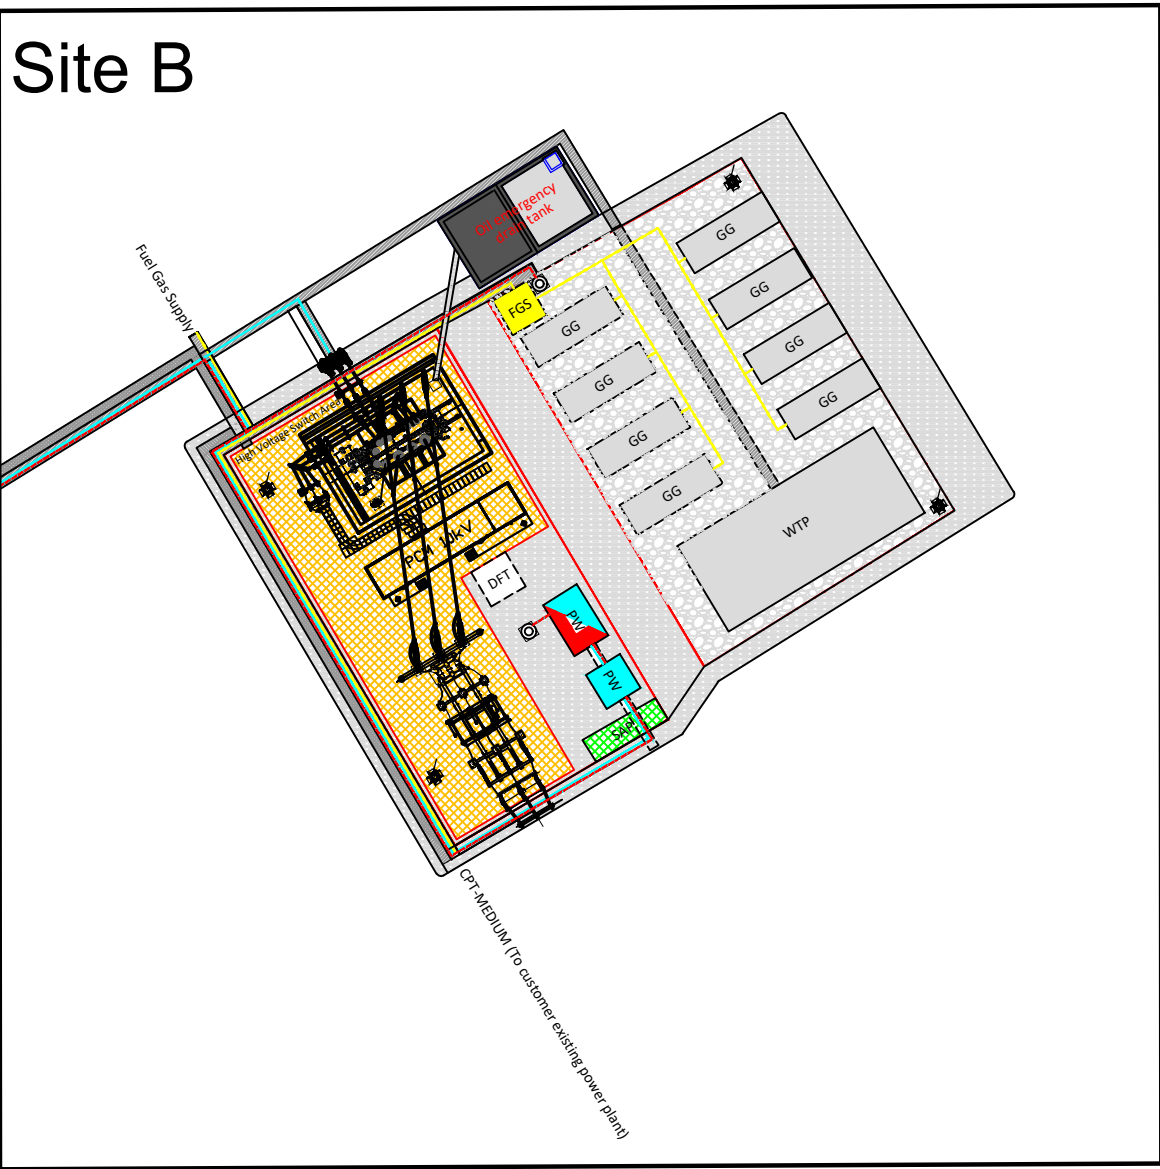


### Site C

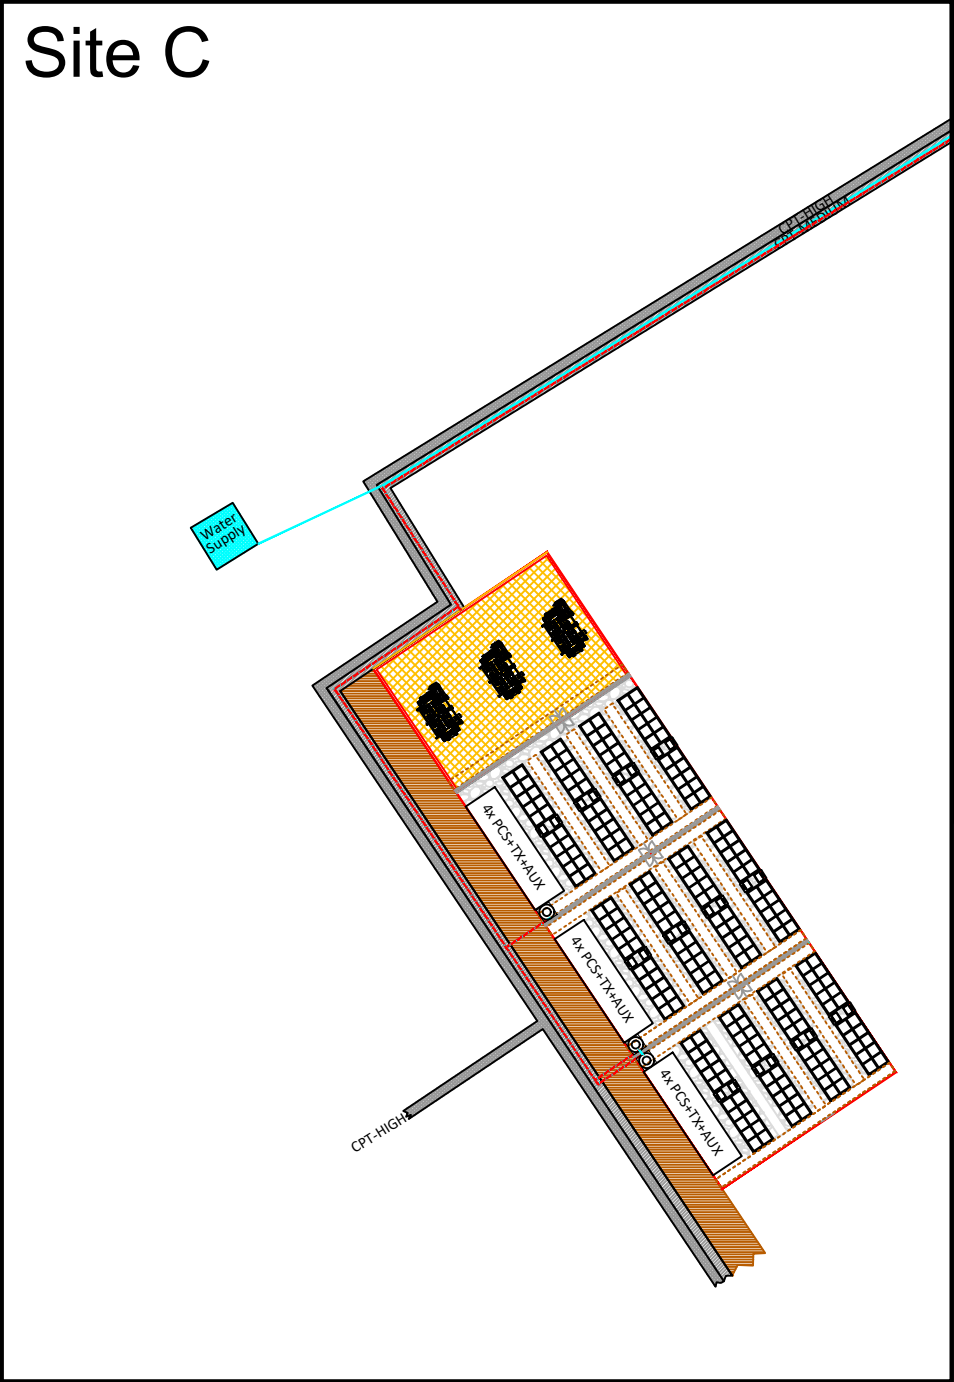

#### LEGEND:

- GG Gas Generator
- PW Portable Water Storage
- FGS Fuel Gas Skid
- DFT Drain Fuel Tank
- BESS Battery Energy Storage System
- MVC Medium Voltage Cubical
- SAP Safety Assembly Point
- CPT-MEDIUM Cable/Piping Trench-Medium Voltage
- CPT-HIGH Cable/Piping Trench-High Voltage
- WTP Waste Thermal Power
- Light Tower
- Water hydrant
- Gravel
- Precast/Prestressed Concrete Slabs
- High Voltage Switch Yard
- Safety Assembly Point
- Perimeter Road/Pedestrian Parts
- Cable Trench Below Ground-High
- Cable Trench Below Ground-Medium
- Cable/Piping Trench-GAS & Water
- Hybrid PP Fence


		#2206	
			Drawing of site B and C
			Limited Liability Company QRT Power

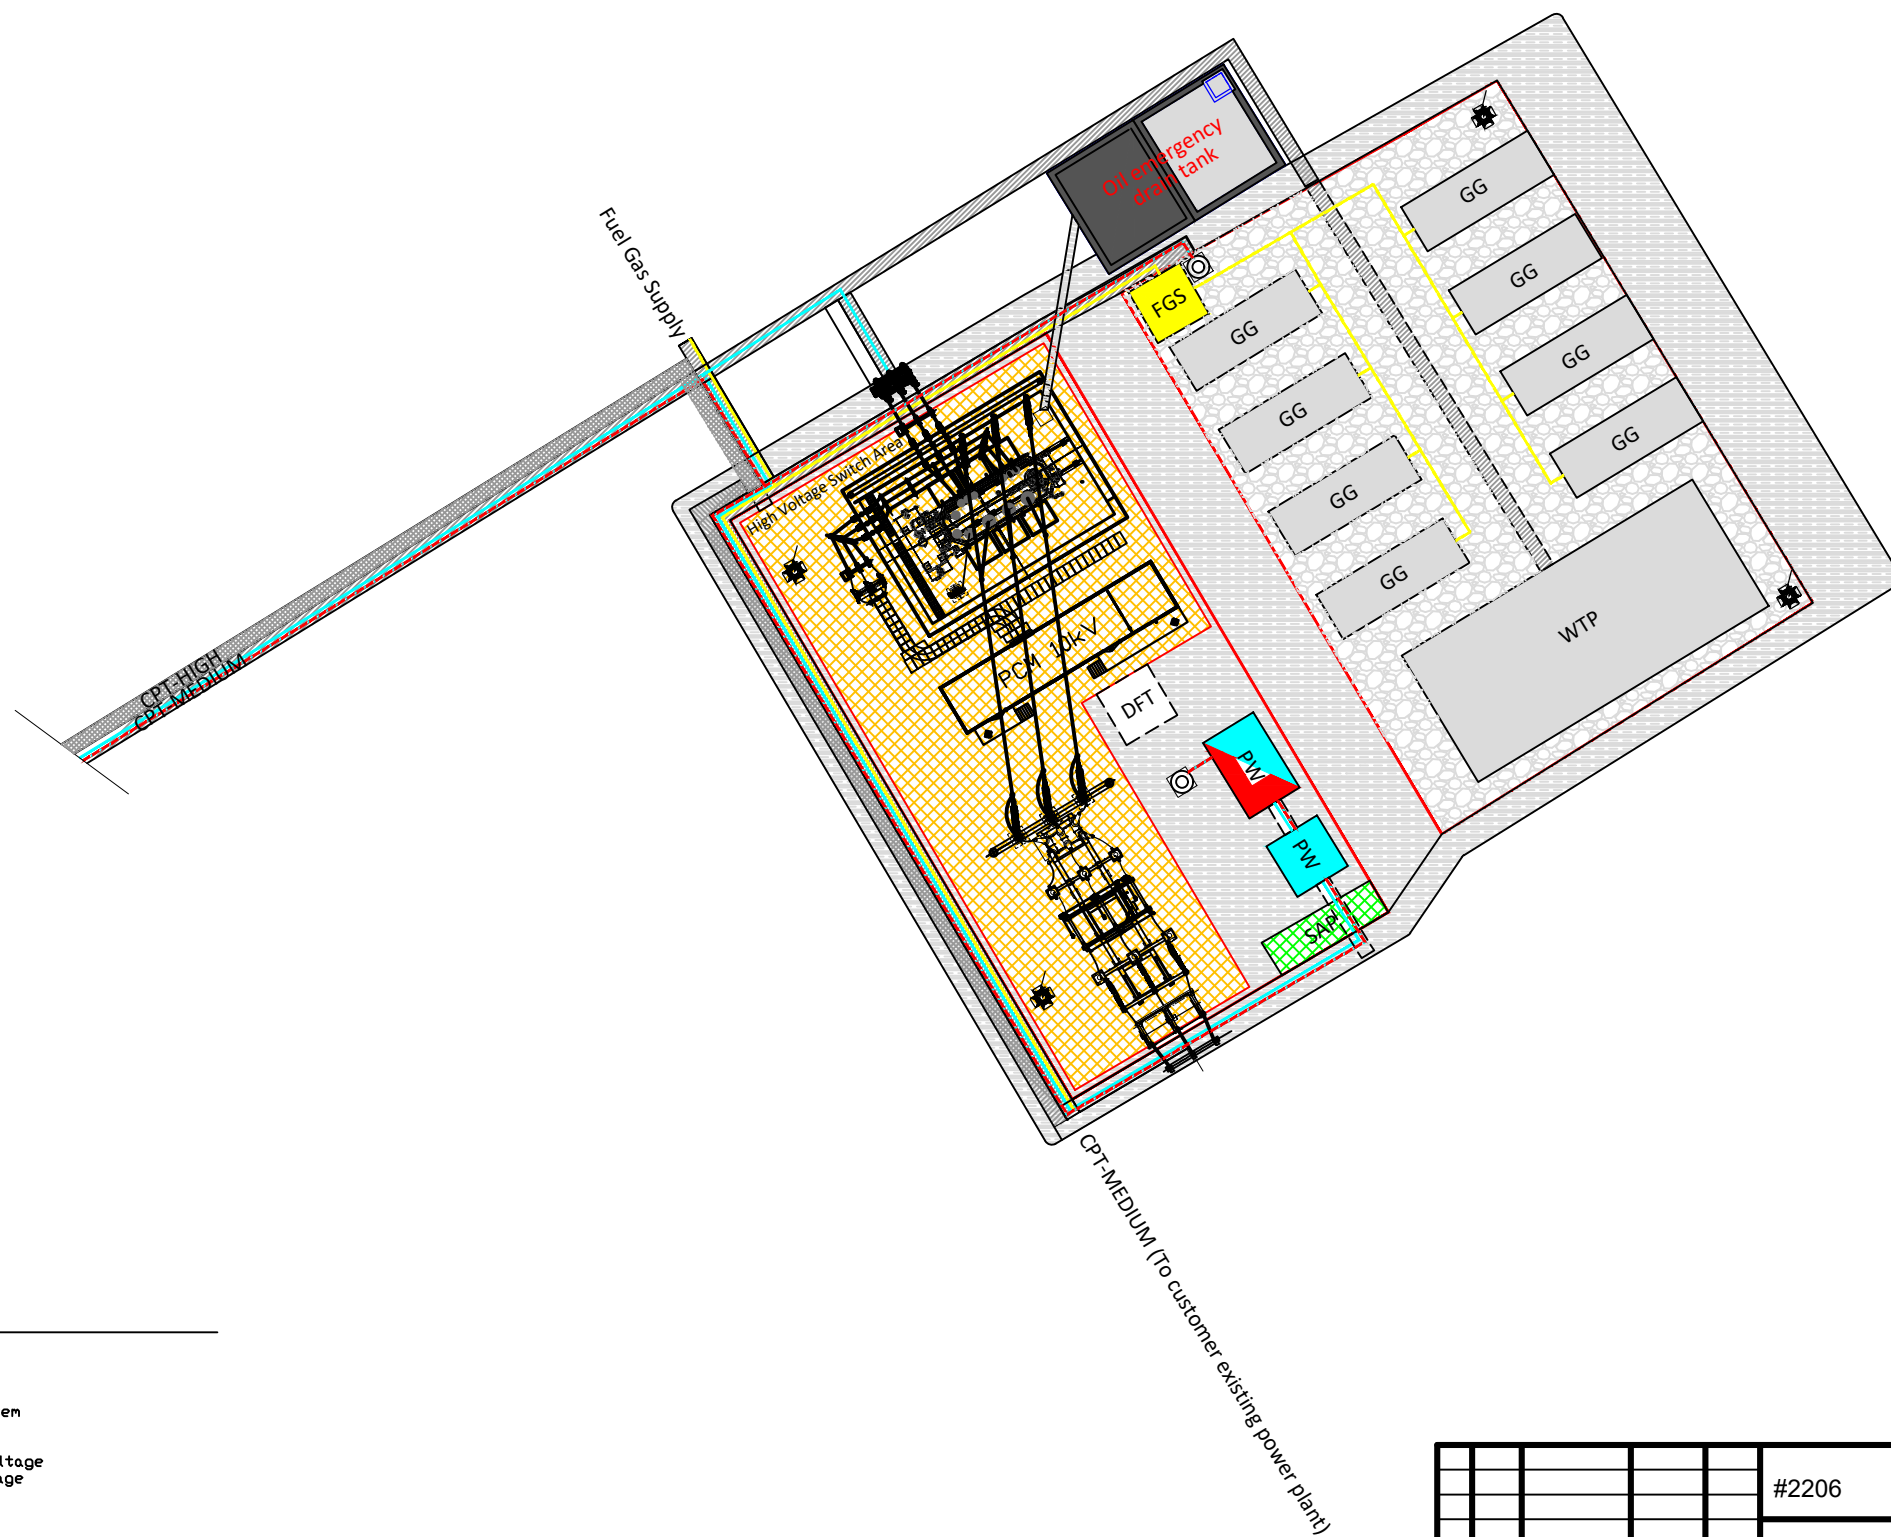

**LEGEND:**

- GG Gas Generator
- PW Portable Water Storage
- FGS Fuel Gas Skid
- DFT Drain Fuel Tank
- BESS Battery Energy Storage System
- MVC Medium Voltage Cubical
- SAP Safety Assembly Point
- CPT-MEDIUM Cable/Piping Trench-Medium Voltage
- CPT-HIGH Cable/Piping Trench-High Voltage
- WTP Waste Thermal Power
- Light Tower
- Water hydrant
- Gravel
- Precast/Prestressed Concrete Slabs
- High Voltage Switch Yard
- Safety Assembly Point
- Perimeter Road/Pedestrian Parts
- Cable Trench Below Ground-High
- Cable Trench Below Ground-Medium
- Cable/Piping Trench-GAS & Water
- Hybrid PP Fence


		#2206
		Drawing of site B
		Limited Liability Company QRT Power

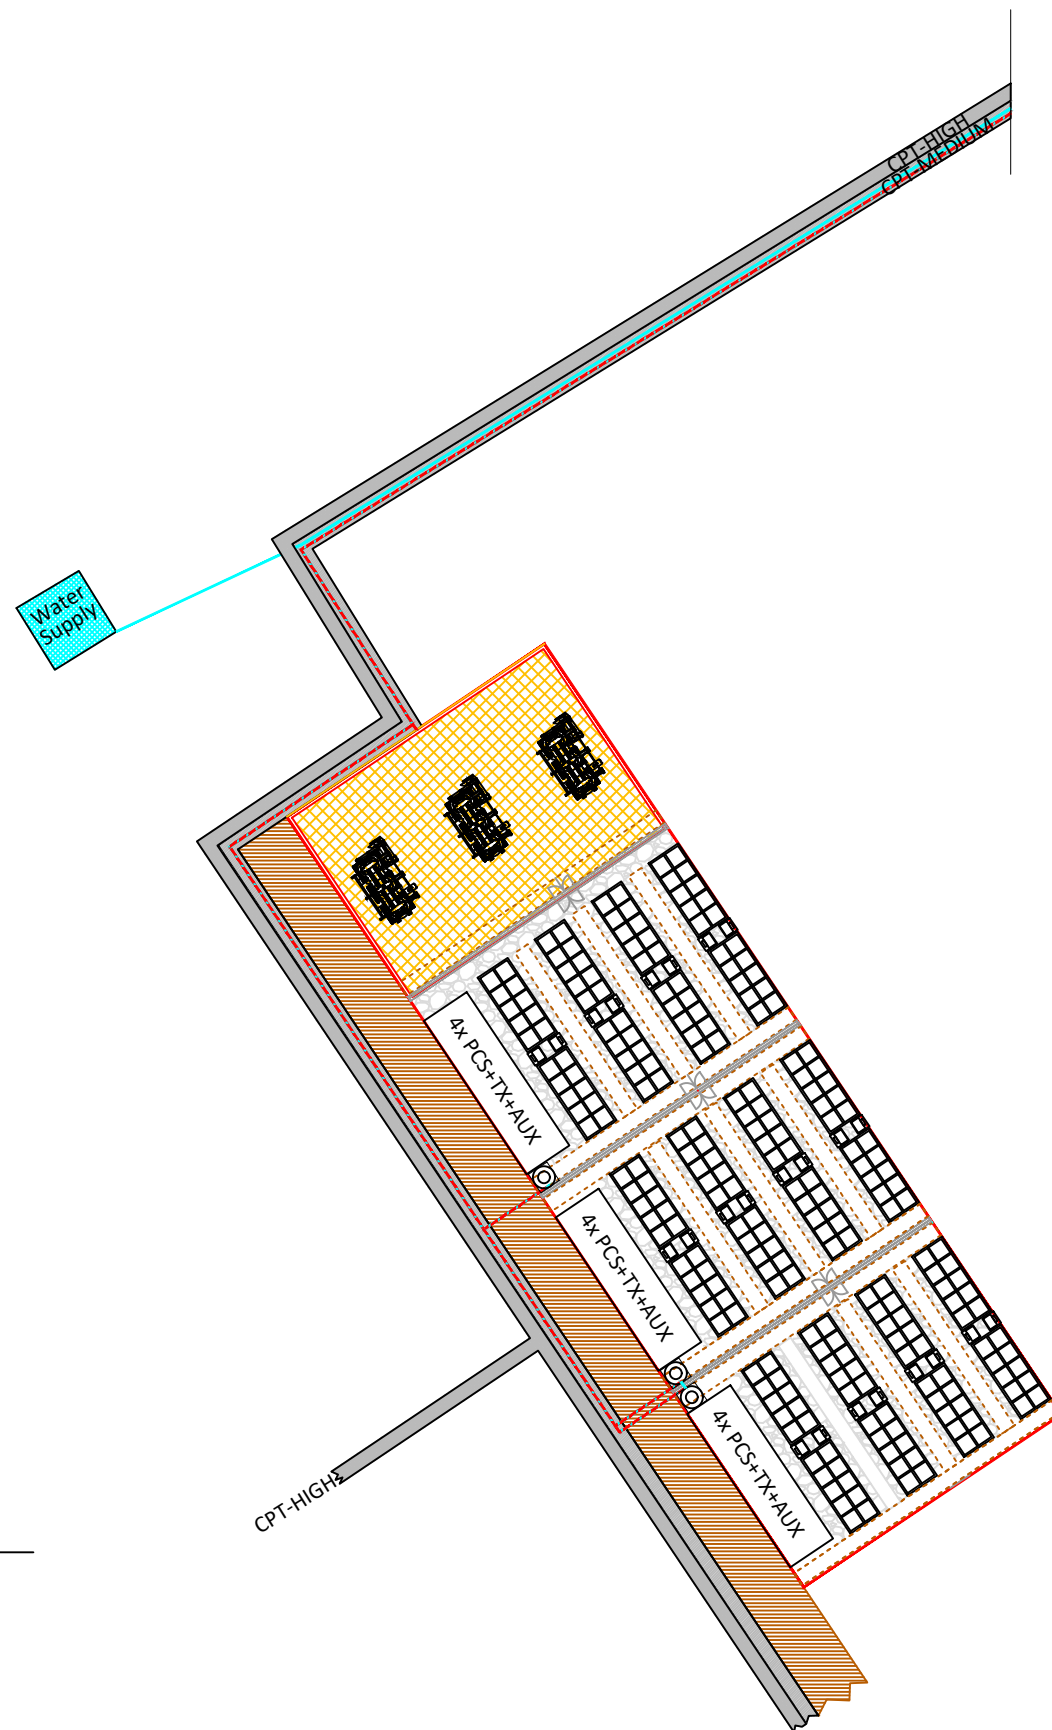








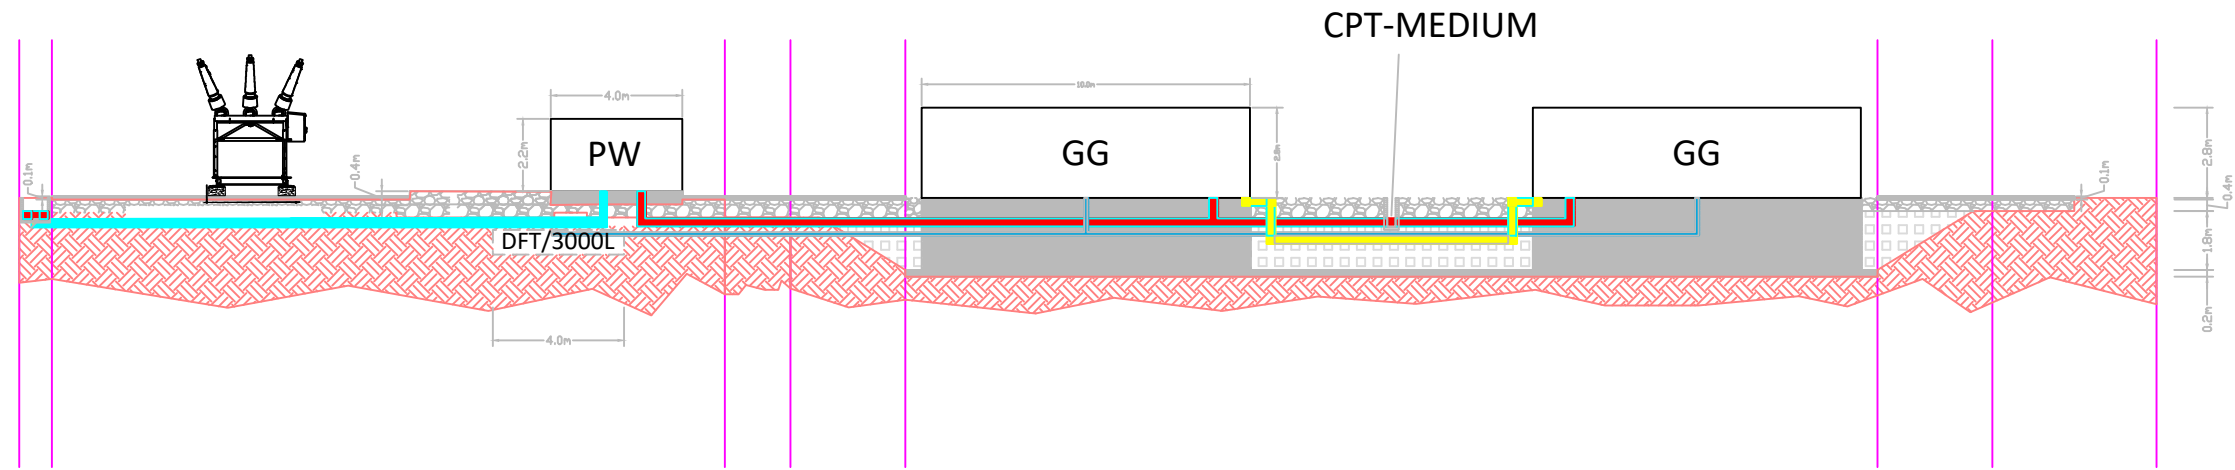

**LEGEND:**


- GG Gas Generator
- PW Portable Water Storage
- FGS Fuel Gas Skid
- DFT Drain Fuel Tank
- BESS Battery Energy Storage System
- MVC Medium Voltage Cubical
- SAP Safety Assembly Point
- CPT-MEDIUM Cable/Piping Trench-Medium Voltage
- CPT-HIGH Cable/Piping Trench-High Voltage
- WTP Waste Thermal Power
- Light Tower
- Water hydrant
- Gravel
- Precast/Prestressed Concrete Slabs
- High Voltage Switch Yard
- Safety Assembly Point
- Perimeter Road/Pedestrian Paths
- Cable Trench Below Ground-High
- Cable Trench Below Ground-Medium
- Cable/Piping Trench-GAS & Water
- Hybrid PP Fence


	#2206	
	Drawing of site C	
		Limited Liability Company QRT Power

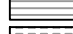








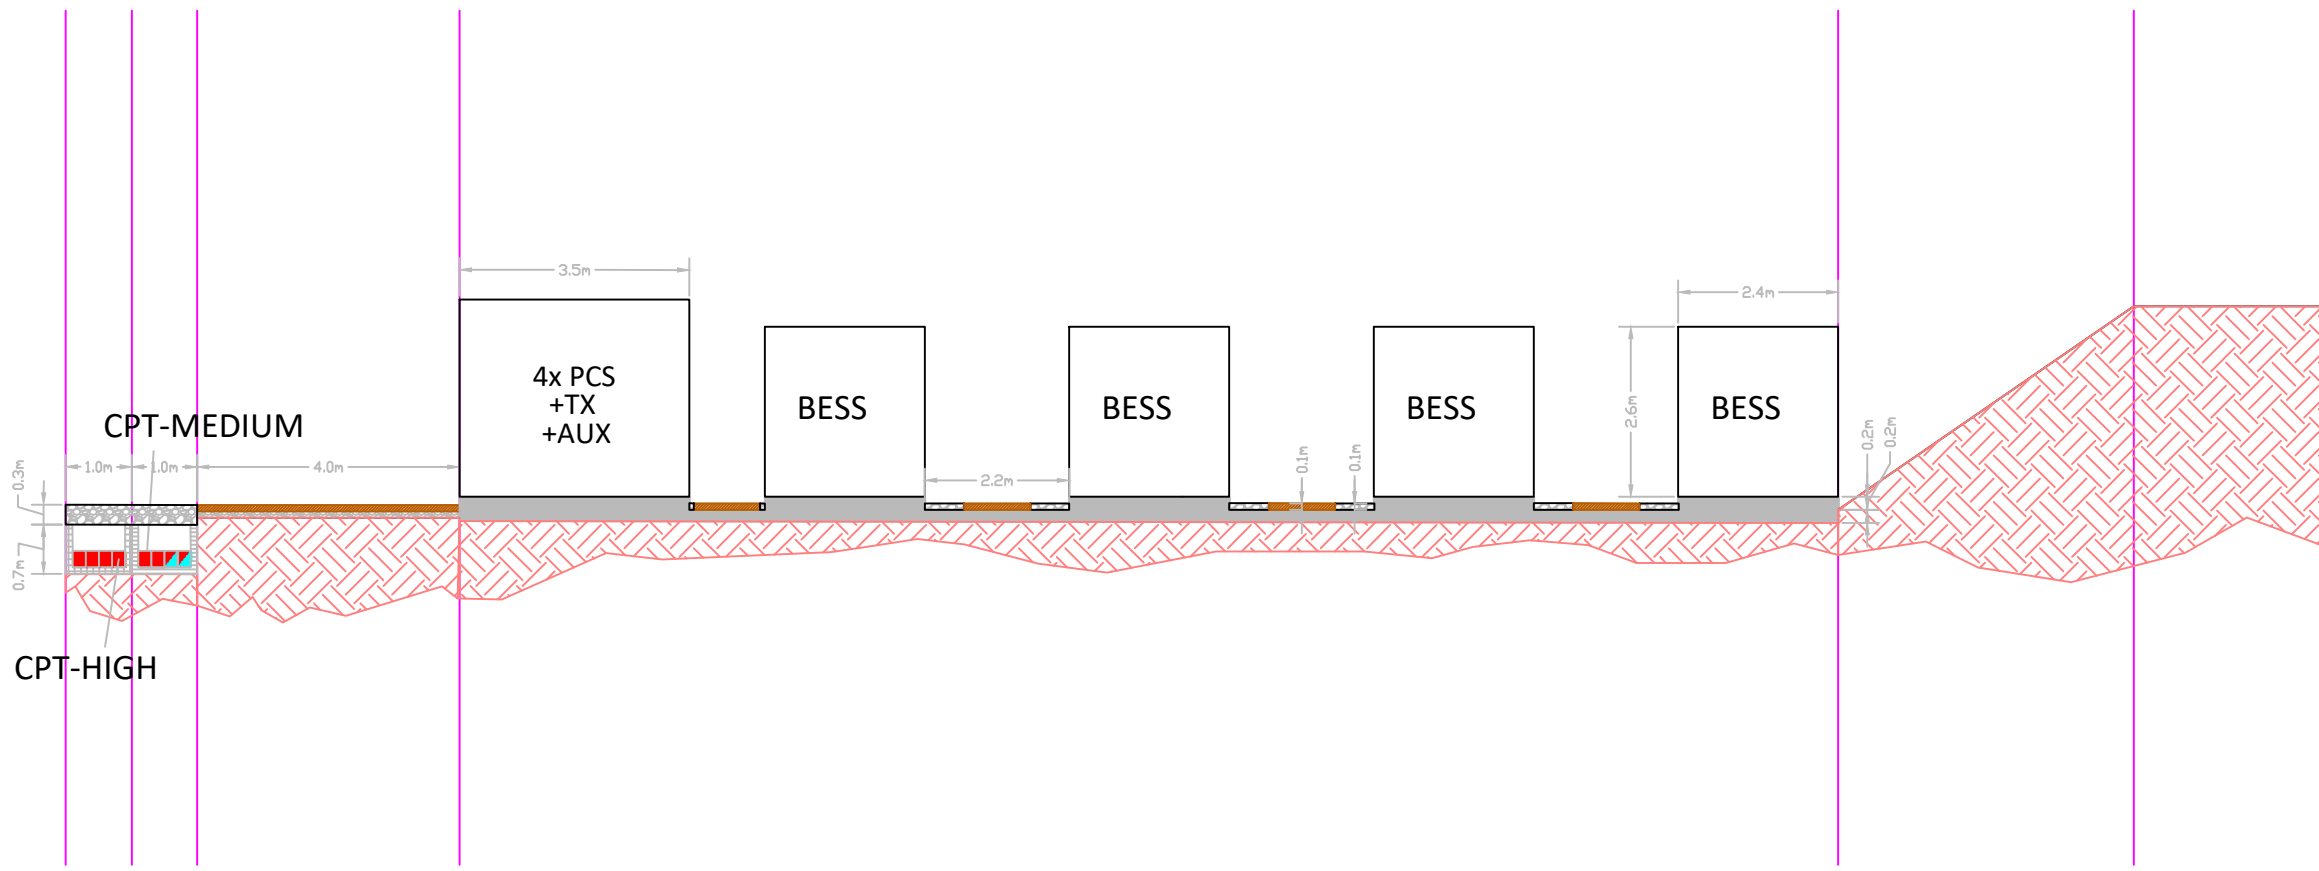

**LEGEND:**

- |   |                                    |
|---|------------------------------------|
| GG  | Gas Generator                      |
| PW  | Portable Water Storage             |
| FGS   | Fuel Gas Skid                      |
| DFT   | Drain Fuel Tank                    |
| BESS  | Battery Energy Storage System      |
| CPT-MEDIUM  | Cable/Piping Trench-Medium Voltage |
| CPT-HIGH  | Cable/Piping Trench-High Voltage   |
|  | Gravel                             |
|  | Precast/Prestressed Concrete Slabs |
|  | Perimeter Road/Pedestrian Parts    |
|  | Cable Trench Below Ground-High     |
|  | Cable Trench Below Ground-Medium   |
|  | Block & Beam                       |
|  | Ground                             |
|  | Cable/Piping Trench-GAS & Water    |
|  | Hybrid PP Fence                    |

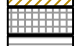		#2206	
		Cross Profile site B	
		Limited Liability Company QRT Power 	



**LEGEND:**

- BESS Battery Energy Storage System
- CPT-MEDIUM Cable/Piping Trench-Medium Voltage
- CPT-HIGH Cable/Piping Trench-High Voltage
-  Gravel
-  Precast/Prestressed Concrete Slabs
-  Perimeter Road/Pedestrian Parts
-  Cable Trench Below Ground-High
-  Cable Trench Below Ground-Medium
-  Block & Beam
-  Ground
-  Cable/Piping Trench-GAS & Water
-  Hybrid PP Fence

		#2206	
		Cross Profile site C	
		